



REVISIONS					
REV.	DESCRIPTION	D.C.P.	DATE	DRAWN BY	VERIFIED BY
1	FOR DISTRIBUTION	-	18/06/20	GMASON	KSTORER

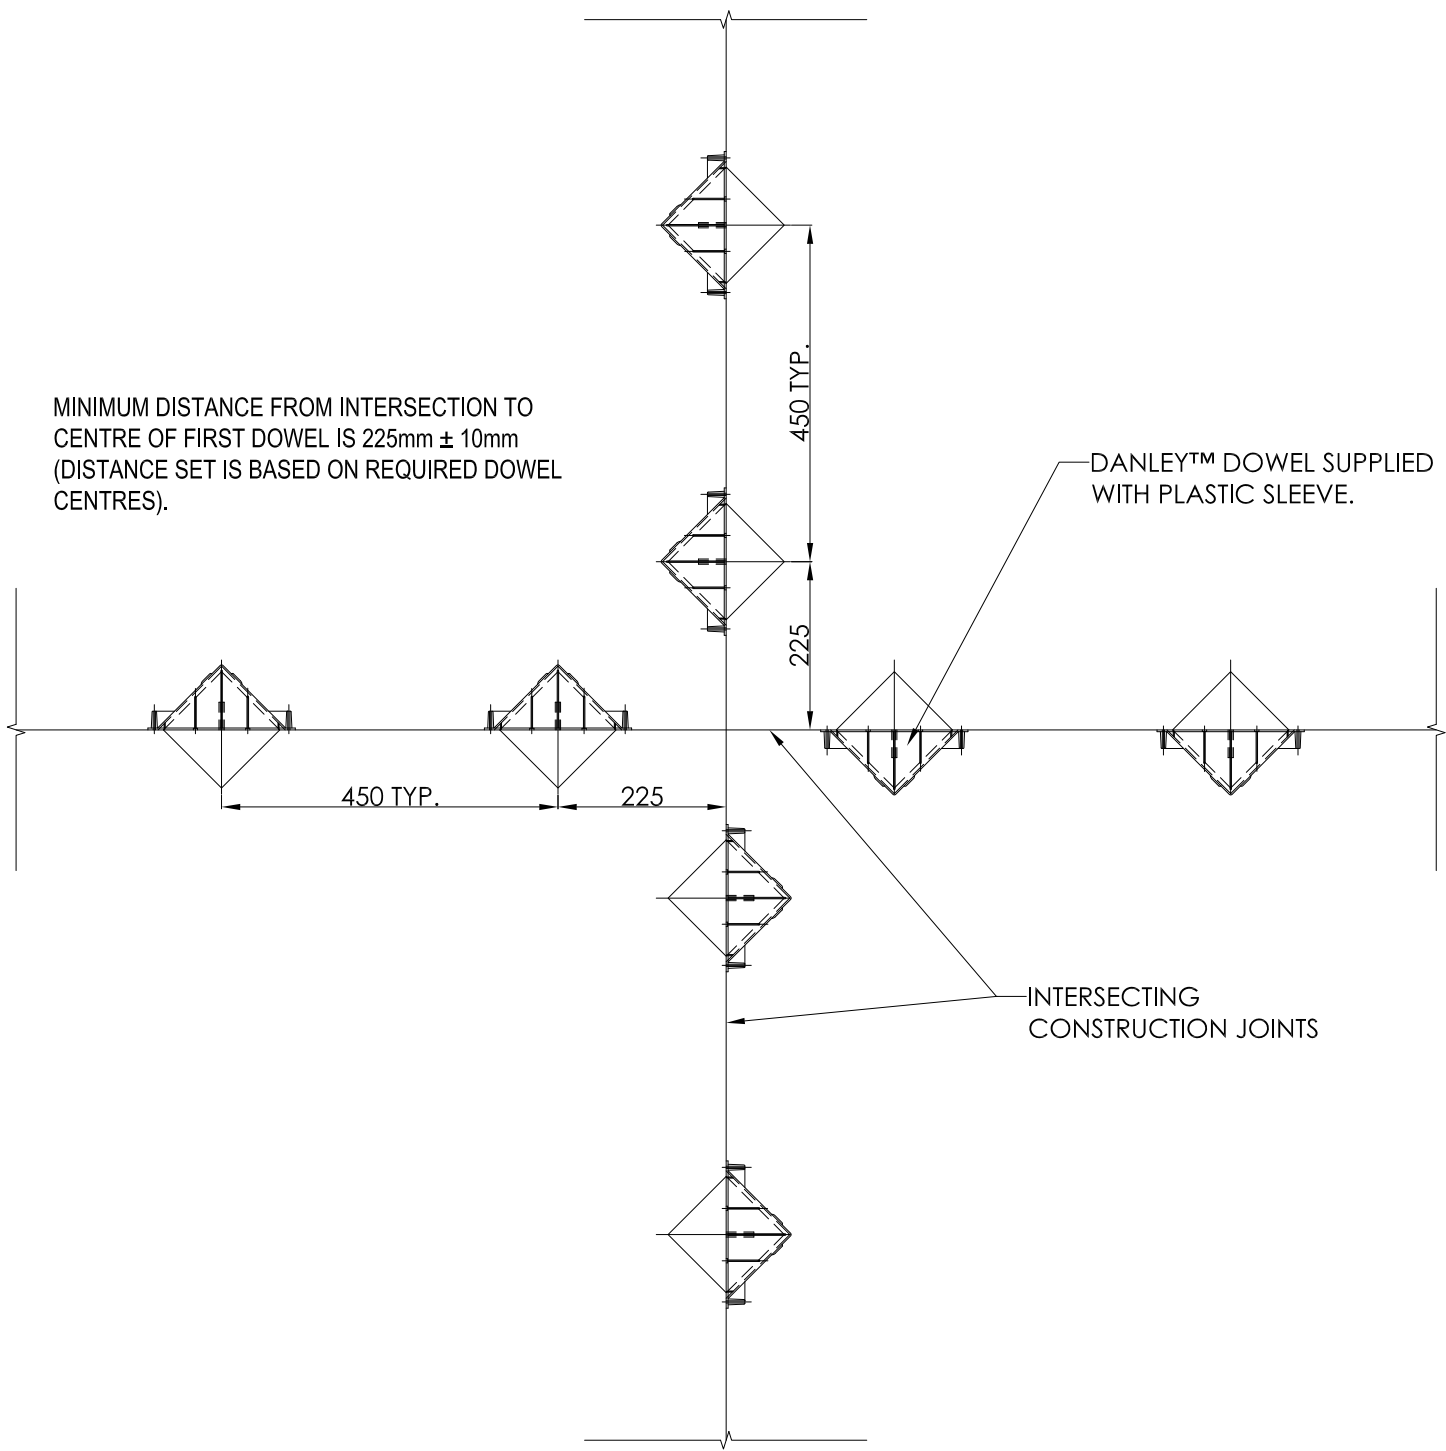


**DANLEY DOWEL AT 4-WAY INTERSECTION**  
SCALE: 1:10

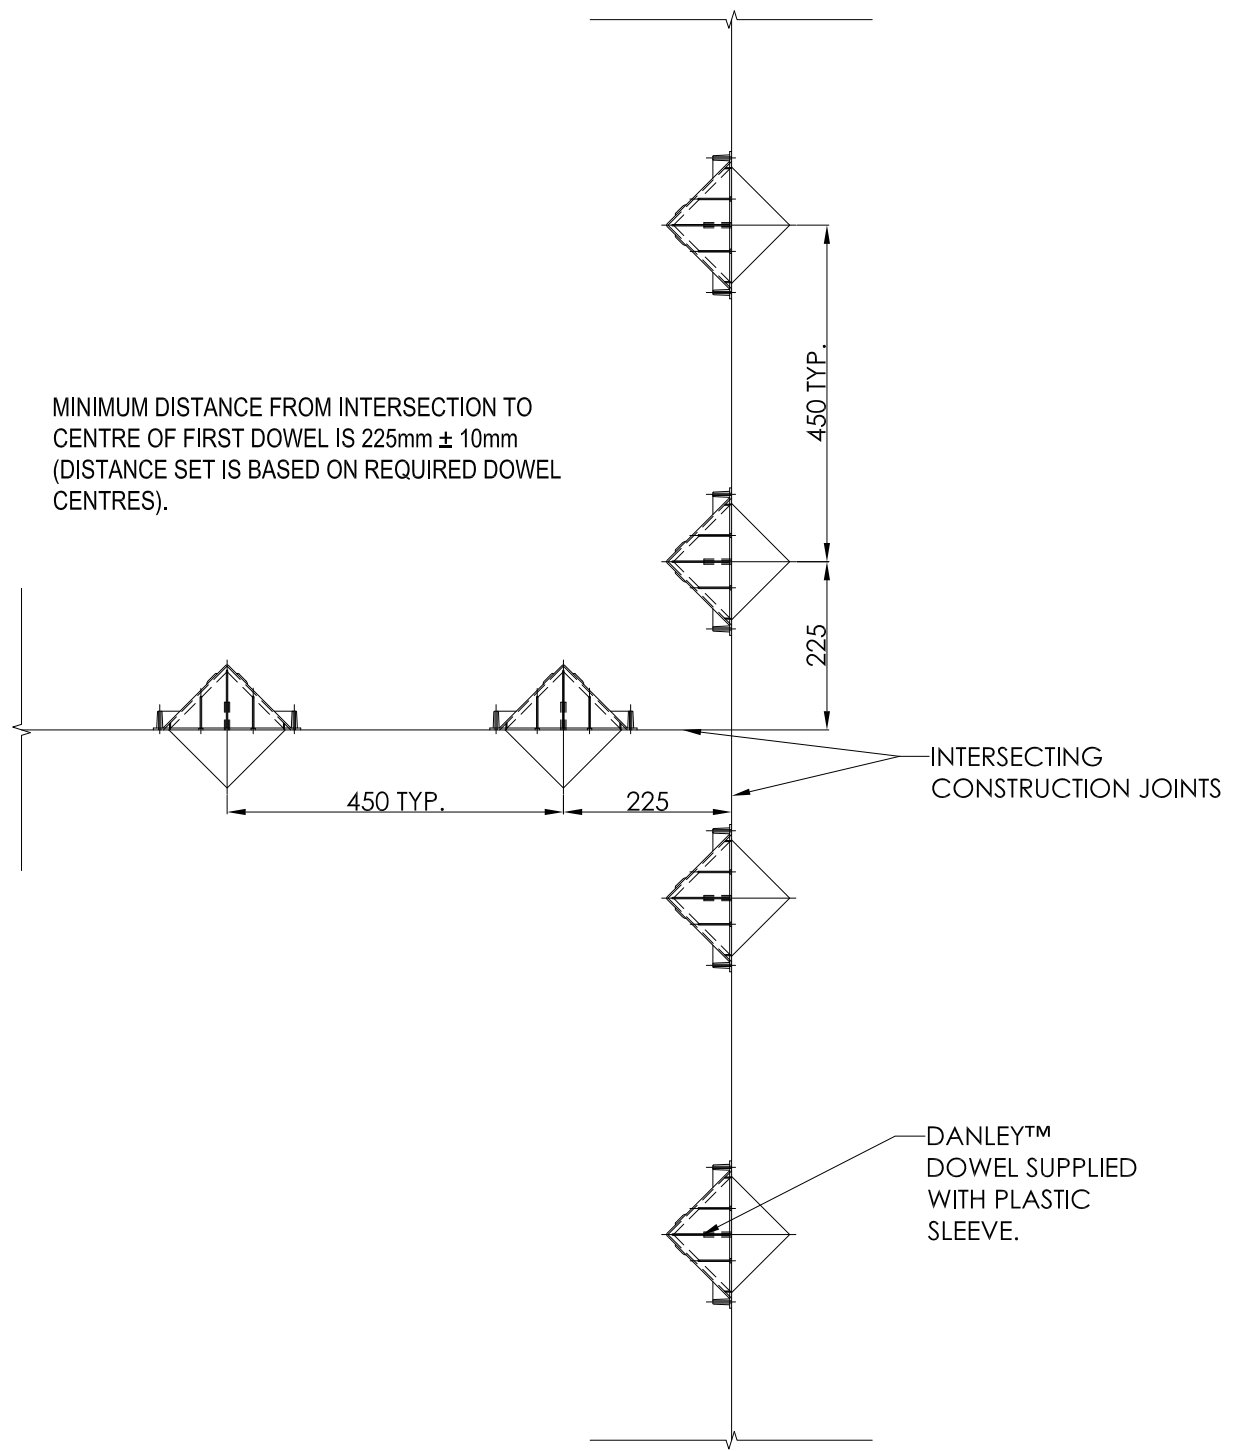

**DANLEY DOWEL AT 3-WAY INTERSECTION**  
SCALE: 1:10

**GENERAL NOTES:**  
**DANLEY™ DOWEL** DANLEY™ PLATE DOWEL (GRADE 300, AS/NZS 3679) PROVIDING BILATERAL MOVEMENT EQUAL TO JOINT OPENING AND WITH EXPANSION CAPABILITY; THE NON-COMPRESSIBLE SLEEVE LIMITING DIFFERENTIAL DEFLECTION. AVAILABLE IN 6mm & 10mm IN BLACK, GALV. OR STAINLESS. AVAILABLE IN 20mm IN GALV.

 1 WHEATSTONE PLACE, SOUTHFIELD INDUSTRIAL ESTATE, GLENROTHES, KY6 2SW A DIVISION OF ITW CONSTRUCTION PRODUCTS TEL: +44 800 833381 EML: info@danley.co.uk WEB: www.danley.co.uk	THE INFORMATION CONTAINED IN THIS DRAWING IS THE SOLE PROPERTY OF ITW CONSTRUCTION PRODUCTS. DO NOT SCALE THIS DRAWING.			DESCRIPTION: DANLEY™ DOWEL INTERSECTIONS		
	SIGNED:	DRAWN: GMASON	VERIFIED: KSTORER	APPROVED: GTAYLOR		
	DATE:	18/06/20	19/06/20	22/06/20		
	CAD FILE: DAN-DWG-015 - Danley™ Dowel Intersections (UK Version)					
DRAWING NO: <b>DAN-DWG-015</b>			SCALE: 1:10	REVISION: 1		
SHEET: 2 OF 2		SIZE: A3				