



REVISIONS					
REV.	DESCRIPTION	D.C.P.	DATE	DRAWN BY	VERIFIED BY
1	FOR DISTRIBUTION	-	19/06/20	GMASON	KSTORER

MINIMUM DISTANCE FROM INTERSECTION TO CENTRE OF FIRST DOWEL IS 325mm ± 10mm (DISTANCE SET IS BASED ON REQUIRED DOWEL CENTRES).

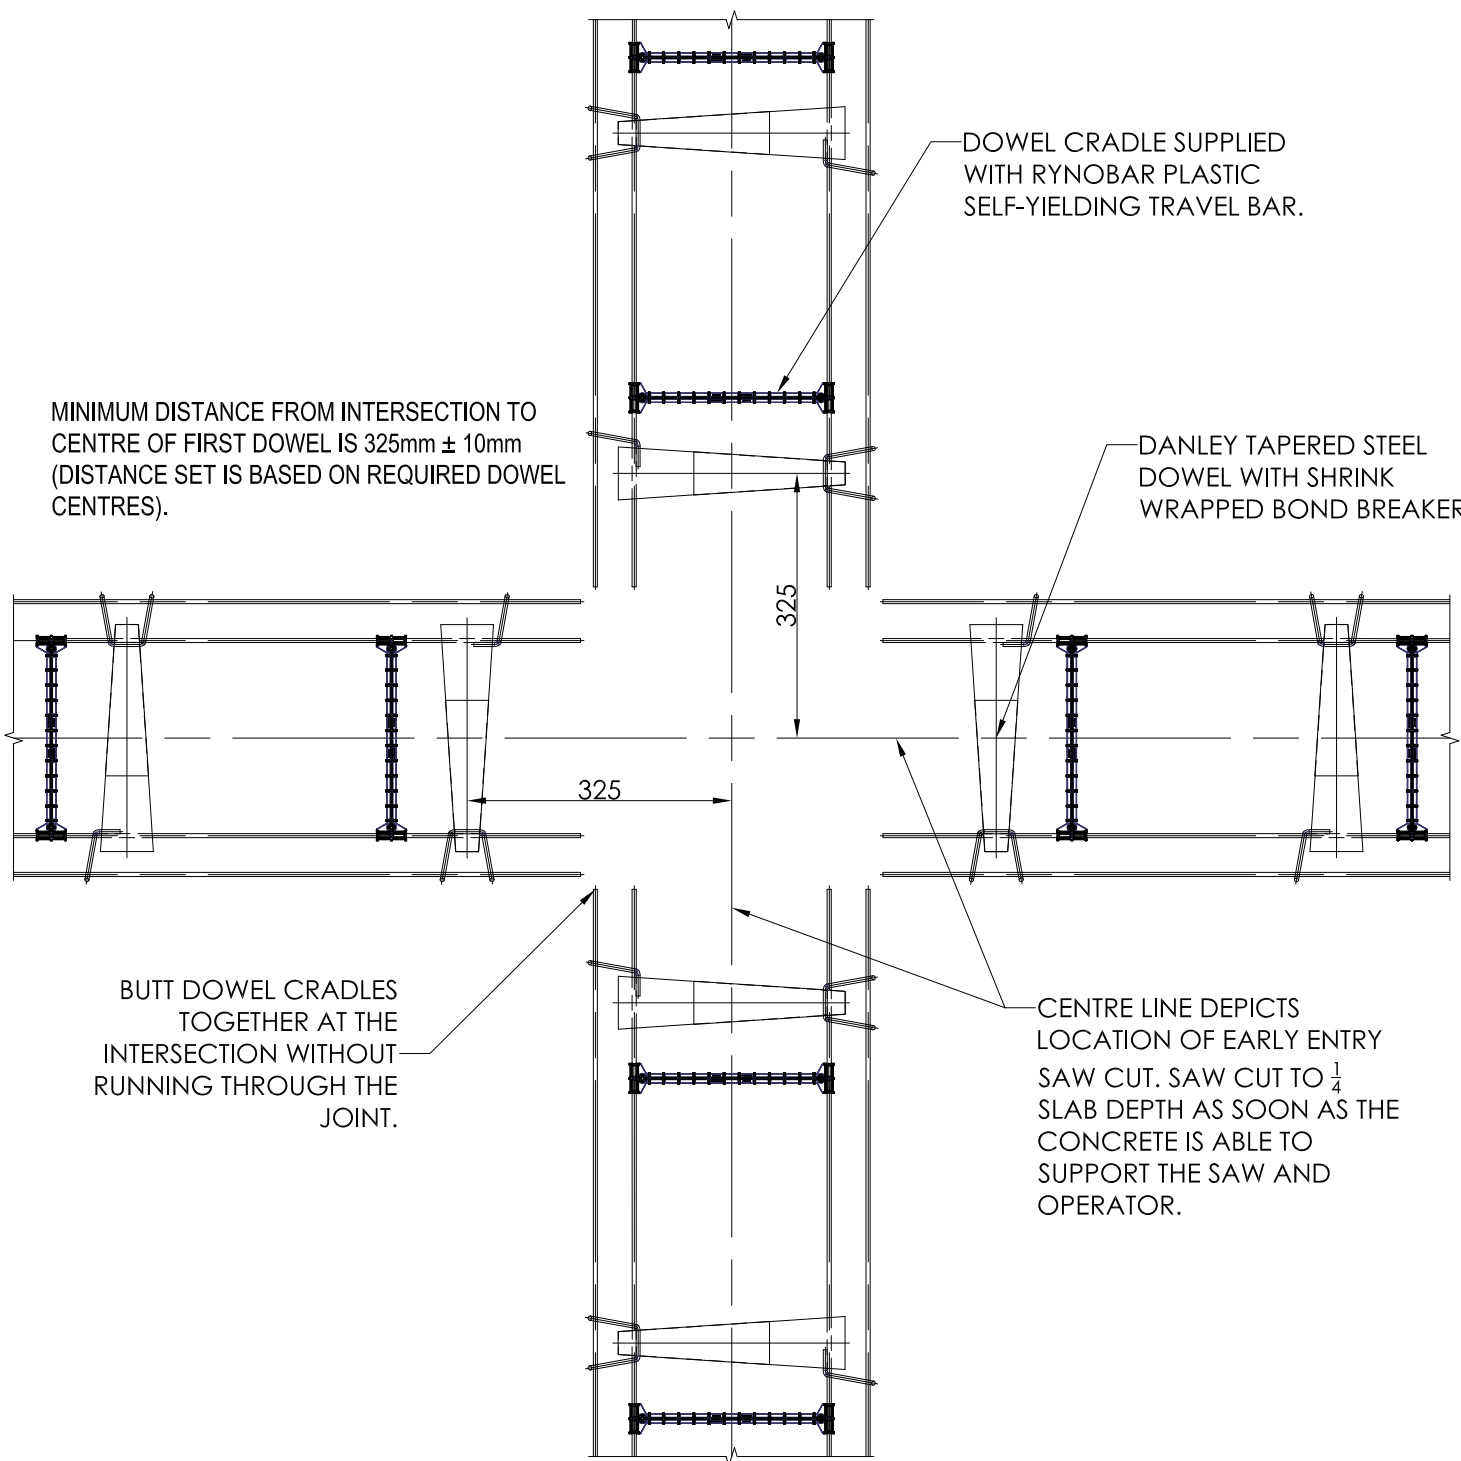


**PD3 CRADLE AT 4-WAY INTERSECTION**  
SCALE: 1:10

MINIMUM DISTANCE FROM INTERSECTION TO CENTRE OF FIRST DOWEL IS 325mm ± 10mm (DISTANCE SET IS BASED ON REQUIRED DOWEL CENTRES).

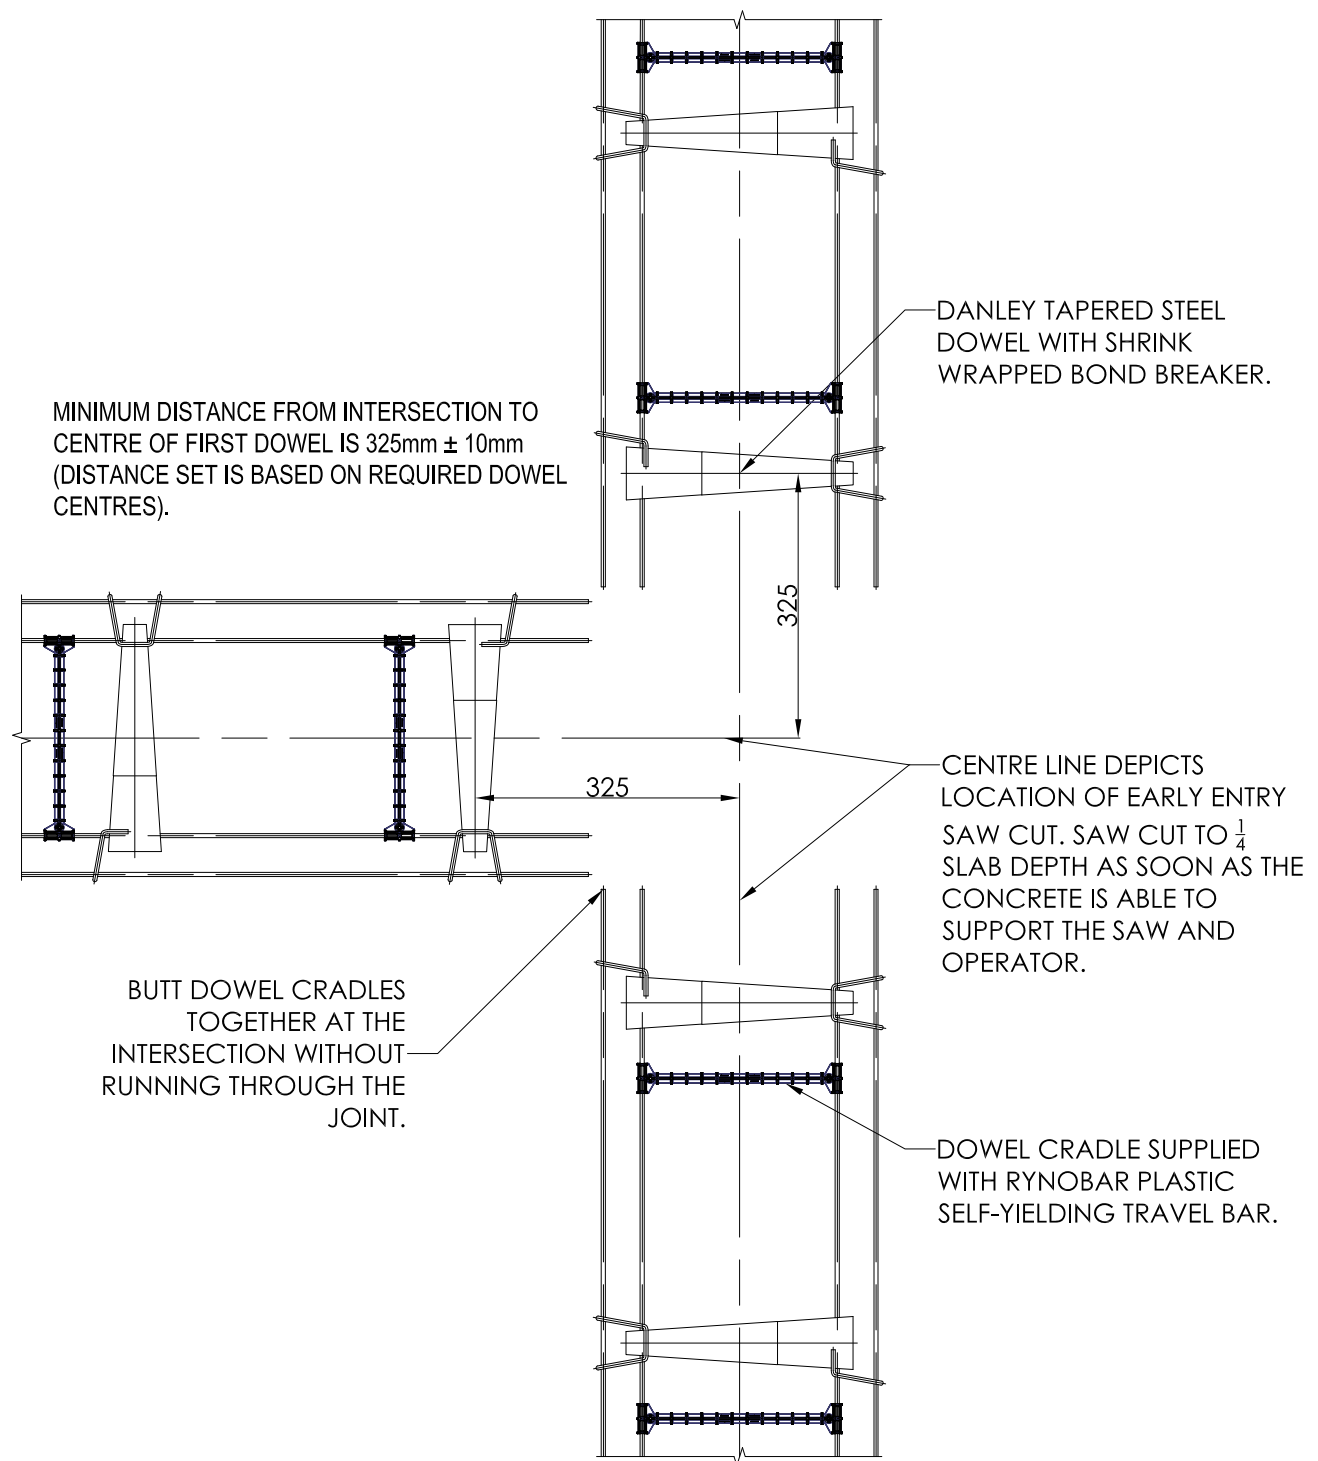

**PD3 CRADLE AT 3-WAY INTERSECTION**  
SCALE: 1:10

**GENERAL NOTES:**  
**PD3 CRADLE** DANLEY™ PD3™ SLEEVELESS TAPERED PLATE DOWEL CRADLE SYSTEM FITTED WITH THE RYNOBAR™ PLASTIC SELF-YIELDING TRAVEL BARS IS FOR USE IN SAWCUT CONTRACTION JOINTS, PROVIDING BILATERAL MOVEMENT AND LIMITING DIFFERENTIAL DEFLECTION UNDER LOAD TO NO MORE THAN 0.25mm. COMPLIES WITH ACI 360R-10 AND AVAILABLE IN 6mm, 10mm AND 20mm IN BLACK OR GALVANISED.

 1 WHEATSTONE PLACE, SOUTHFIELD INDUSTRIAL ESTATE, GLENROTHES, KY6 2SW A DIVISION OF ITW CONSTRUCTION PRODUCTS TEL: +44 800 833381 EML: info@danley.co.uk WEB: www.danley.co.uk	THE INFORMATION CONTAINED IN THIS DRAWING IS THE SOLE PROPERTY OF ITW CONSTRUCTION STORE DO NOT SCALE THIS DRAWING.			DESCRIPTION: PD3™ DOWEL CRADLE INTERSECTIONS		
	SIGNED:	DRAWN: GMASON	VERIFIED: KSTORER	APPROVED: GTAYLOR		
	DATE:	20/08/19	19/06/20	22/06/20		
	CAD FILE: DAN-DWG-012 - PD3™ Dowel Cradle Intersections (UK Version)					
DRAWING NO: DAN-DWG-012				SCALE: 1:10	REVISION: 1	
SHEET: 2 OF 3			SIZE: A3			