




NOTE ** FOR SPECIFIER: NOT TO BE INCLUDED IN CONSTRUCTION DRAWINGS
 THIS IS A TYPICAL JOINT ARRANGEMENT. ALTERNATE JOINT ARRANGEMENTS CAN BE USED IN PLACE OF THIS DETAIL AT THE DISCRETION OF THE ENGINEER.

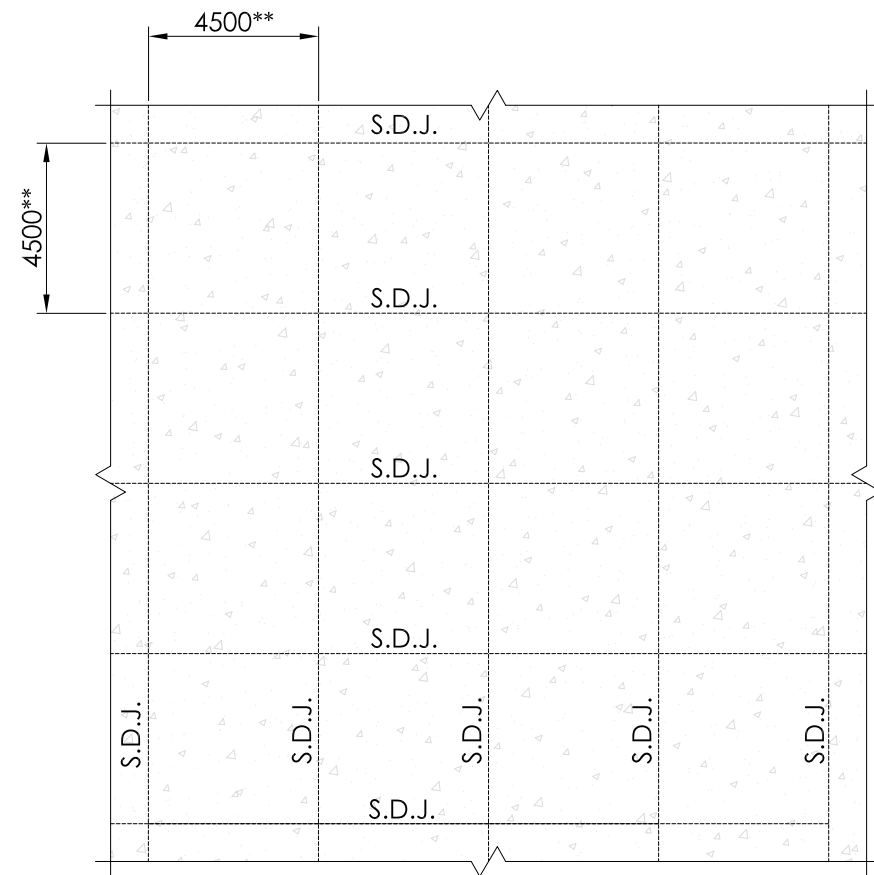

STRATEGIC REINFORCED SLAB
 SCALE: 1:200

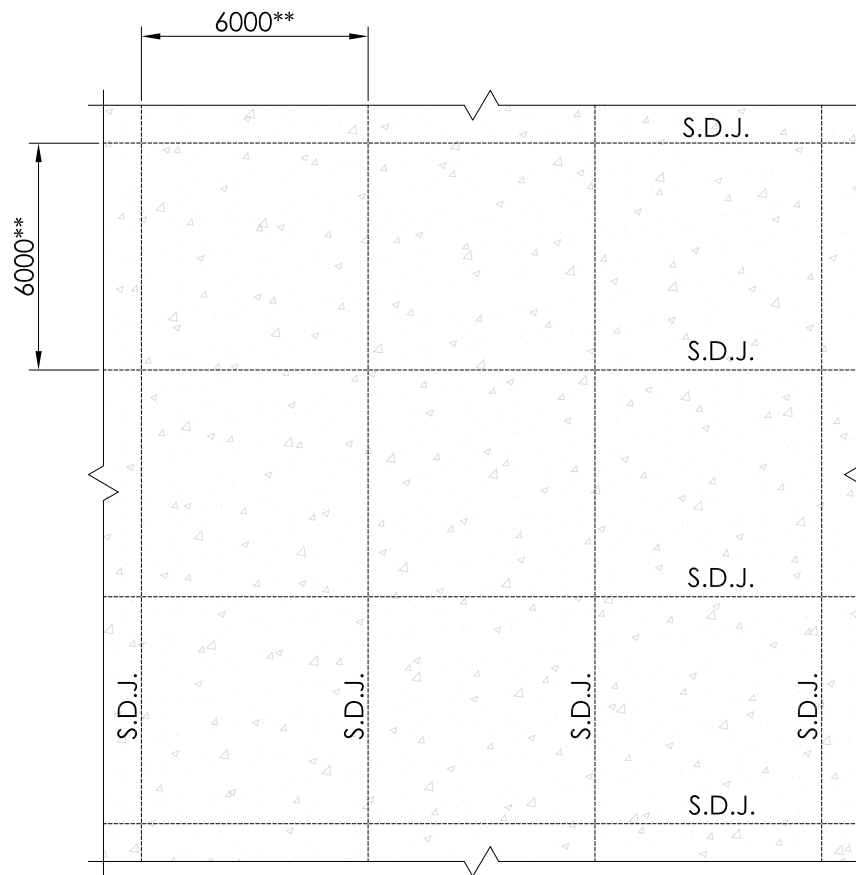


FIBRE REINFORCED SLAB
 SCALE: 1:200

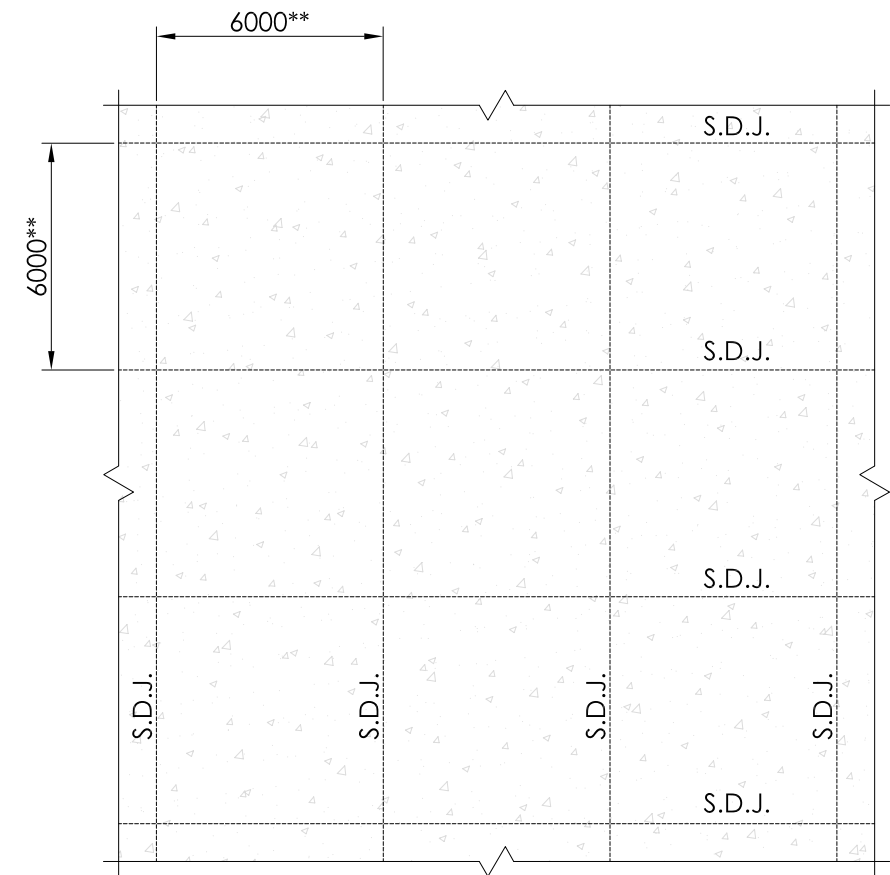


MESH REINFORCED SLAB
 SCALE: 1:200


REVISIONS					
REV.	DESCRIPTION	D.C.P.	DATE	DRAWN BY	VERIFIED BY
1	FOR DISTRIBUTION	-	18/06/20	GMASON	KSTORER

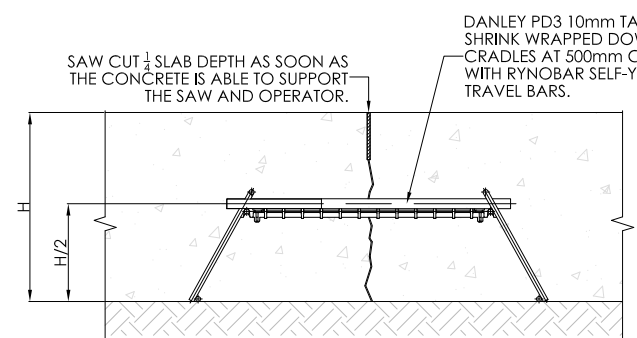

SAWN DOWEL JOINT (S.D.J.)
 SCALE: 1:8

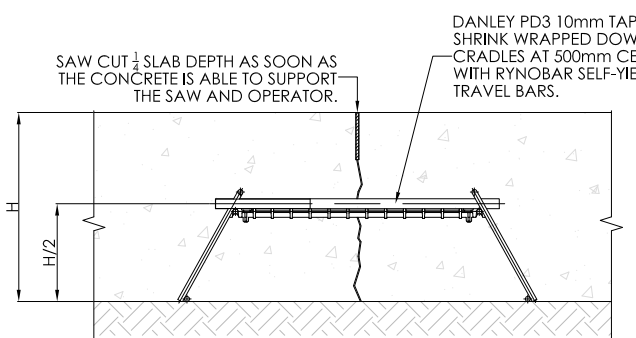

SAWN DOWEL JOINT (S.D.J.)
 SCALE: 1:8

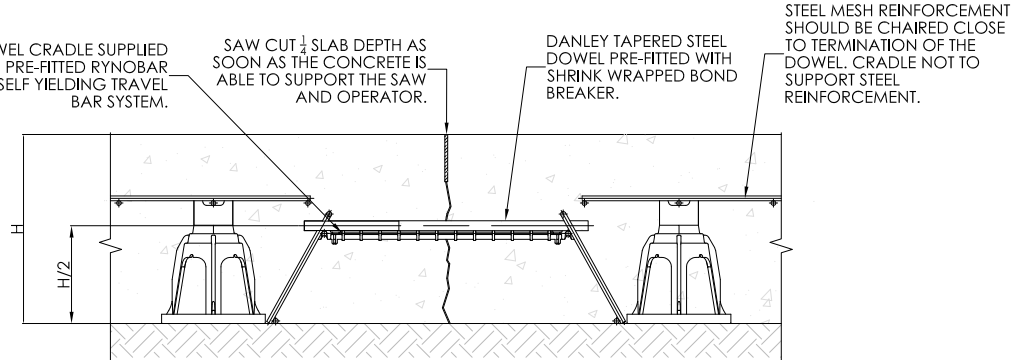

SAWN DOWEL JOINT (S.D.J.)
 SCALE: 1:8

GENERAL NOTES:
PD3 CRADLE DANLEY™ PD3™ SLEEVELESS TAPERED PLATE DOWEL CRADLE SYSTEM FITTED WITH THE RYNOBAR™ PLASTIC SELF-YIELDING TRAVEL BARS IS FOR USE IN SAWCUT CONTRACTION JOINTS, PROVIDING BILATERAL MOVEMENT AND LIMITING DIFFERENTIAL DEFLECTION UNDER LOAD TO NO MORE THAN 0.25mm. COMPLIES WITH ACI 360R-10 AND AVAILABLE IN 6mm, 10mm AND 20mm IN BLACK OR GALVANISED.

 1 WHEATSTONE PLACE, SOUTHFIELD INDUSTRIAL ESTATE, GLENROTHES, KY6 2SW A DIVISION OF ITW CONSTRUCTION PRODUCTS TEL: +44 800 833381 EML: info@danley.co.uk WEB: www.danley.co.uk	THE INFORMATION CONTAINED IN THIS DRAWING IS THE SOLE PROPERTY OF ITW CONSTRUCTION PRODUCTS. DO NOT SCALE THIS DRAWING.			DESCRIPTION: PD3™ DOWEL CRADLE SLAB TYPES		
	SIGNED:	DRAWN: GMASON	VERIFIED: KSTORER	APPROVED: GTAYLOR		
	DATE:	18/06/20	19/06/20	22/06/20		
	CAD FILE: DAN-DWG-013 - PD3™ Dowel Cradle Slab Types (UK Version)			DRAWING NO: DAN-DWG-013		
	SHEET: 3 OF 3		SIZE: A3	SCALE: 1:200	REVISION: 1	