


DANLEY™ PD³ DOWEL CRADLE™ - 3-WAY INTERSECTION DETAIL

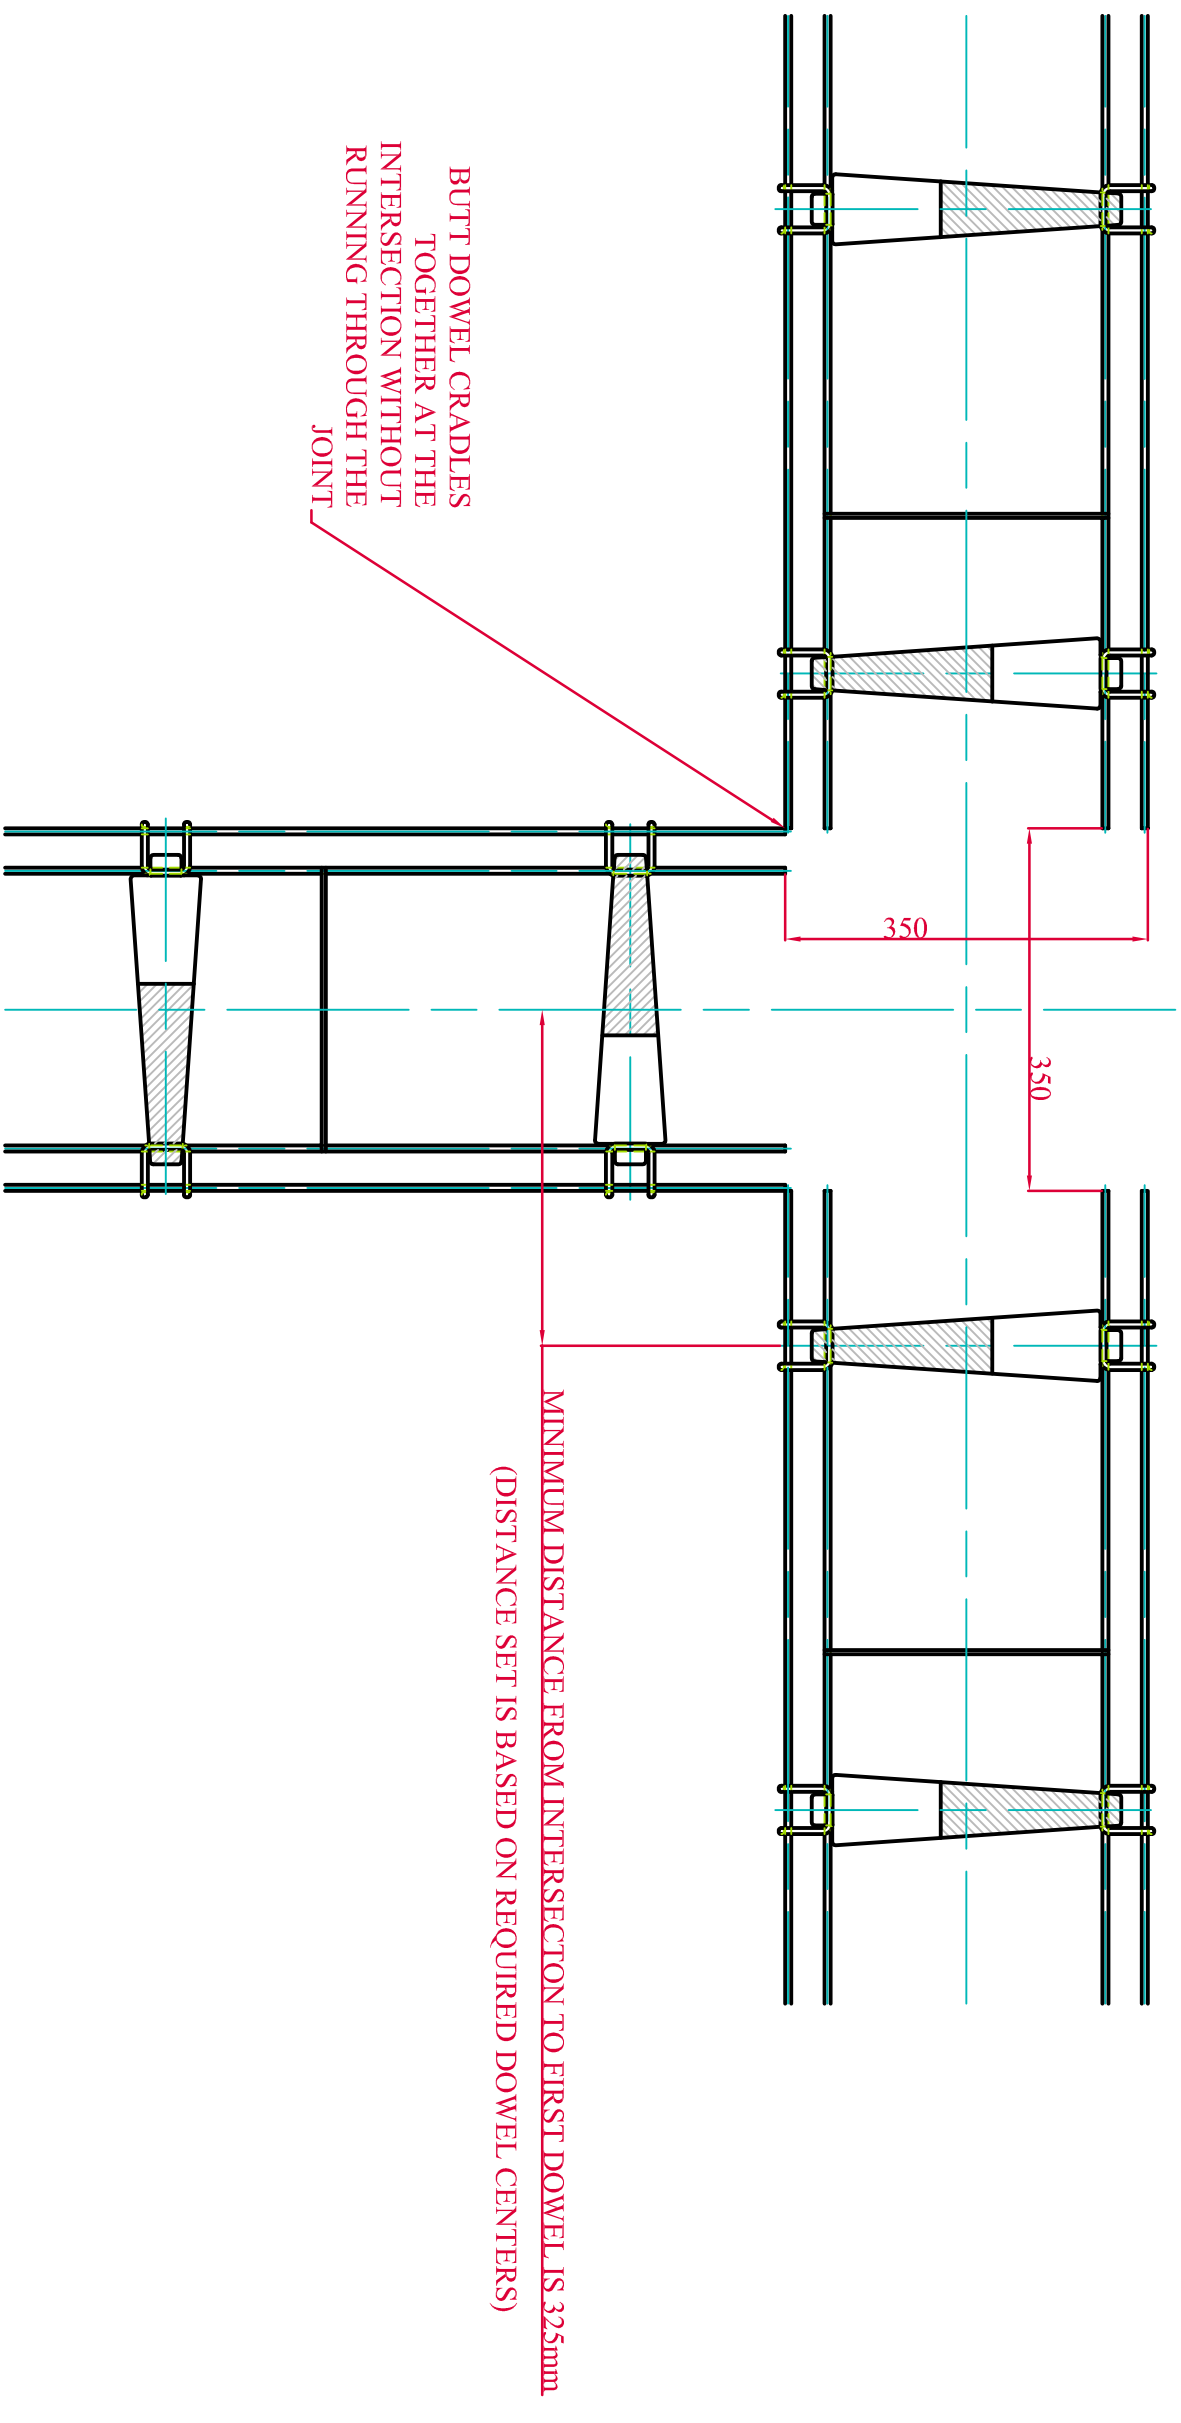

PLAN VIEW AT 3-WAY INTERSECTION

DANLEY PD³ DOWEL CRADLE™ 3-WAY INTERSECTION DETAILS