


DANLEY™ PD³ DOWEL CRADLE™ - 4-WAY INTERSECTION DETAIL

DANLEY PD³ DOWEL CRADLE™
INSTALLED TO MANUFACTURERS
SPECIFICATION.

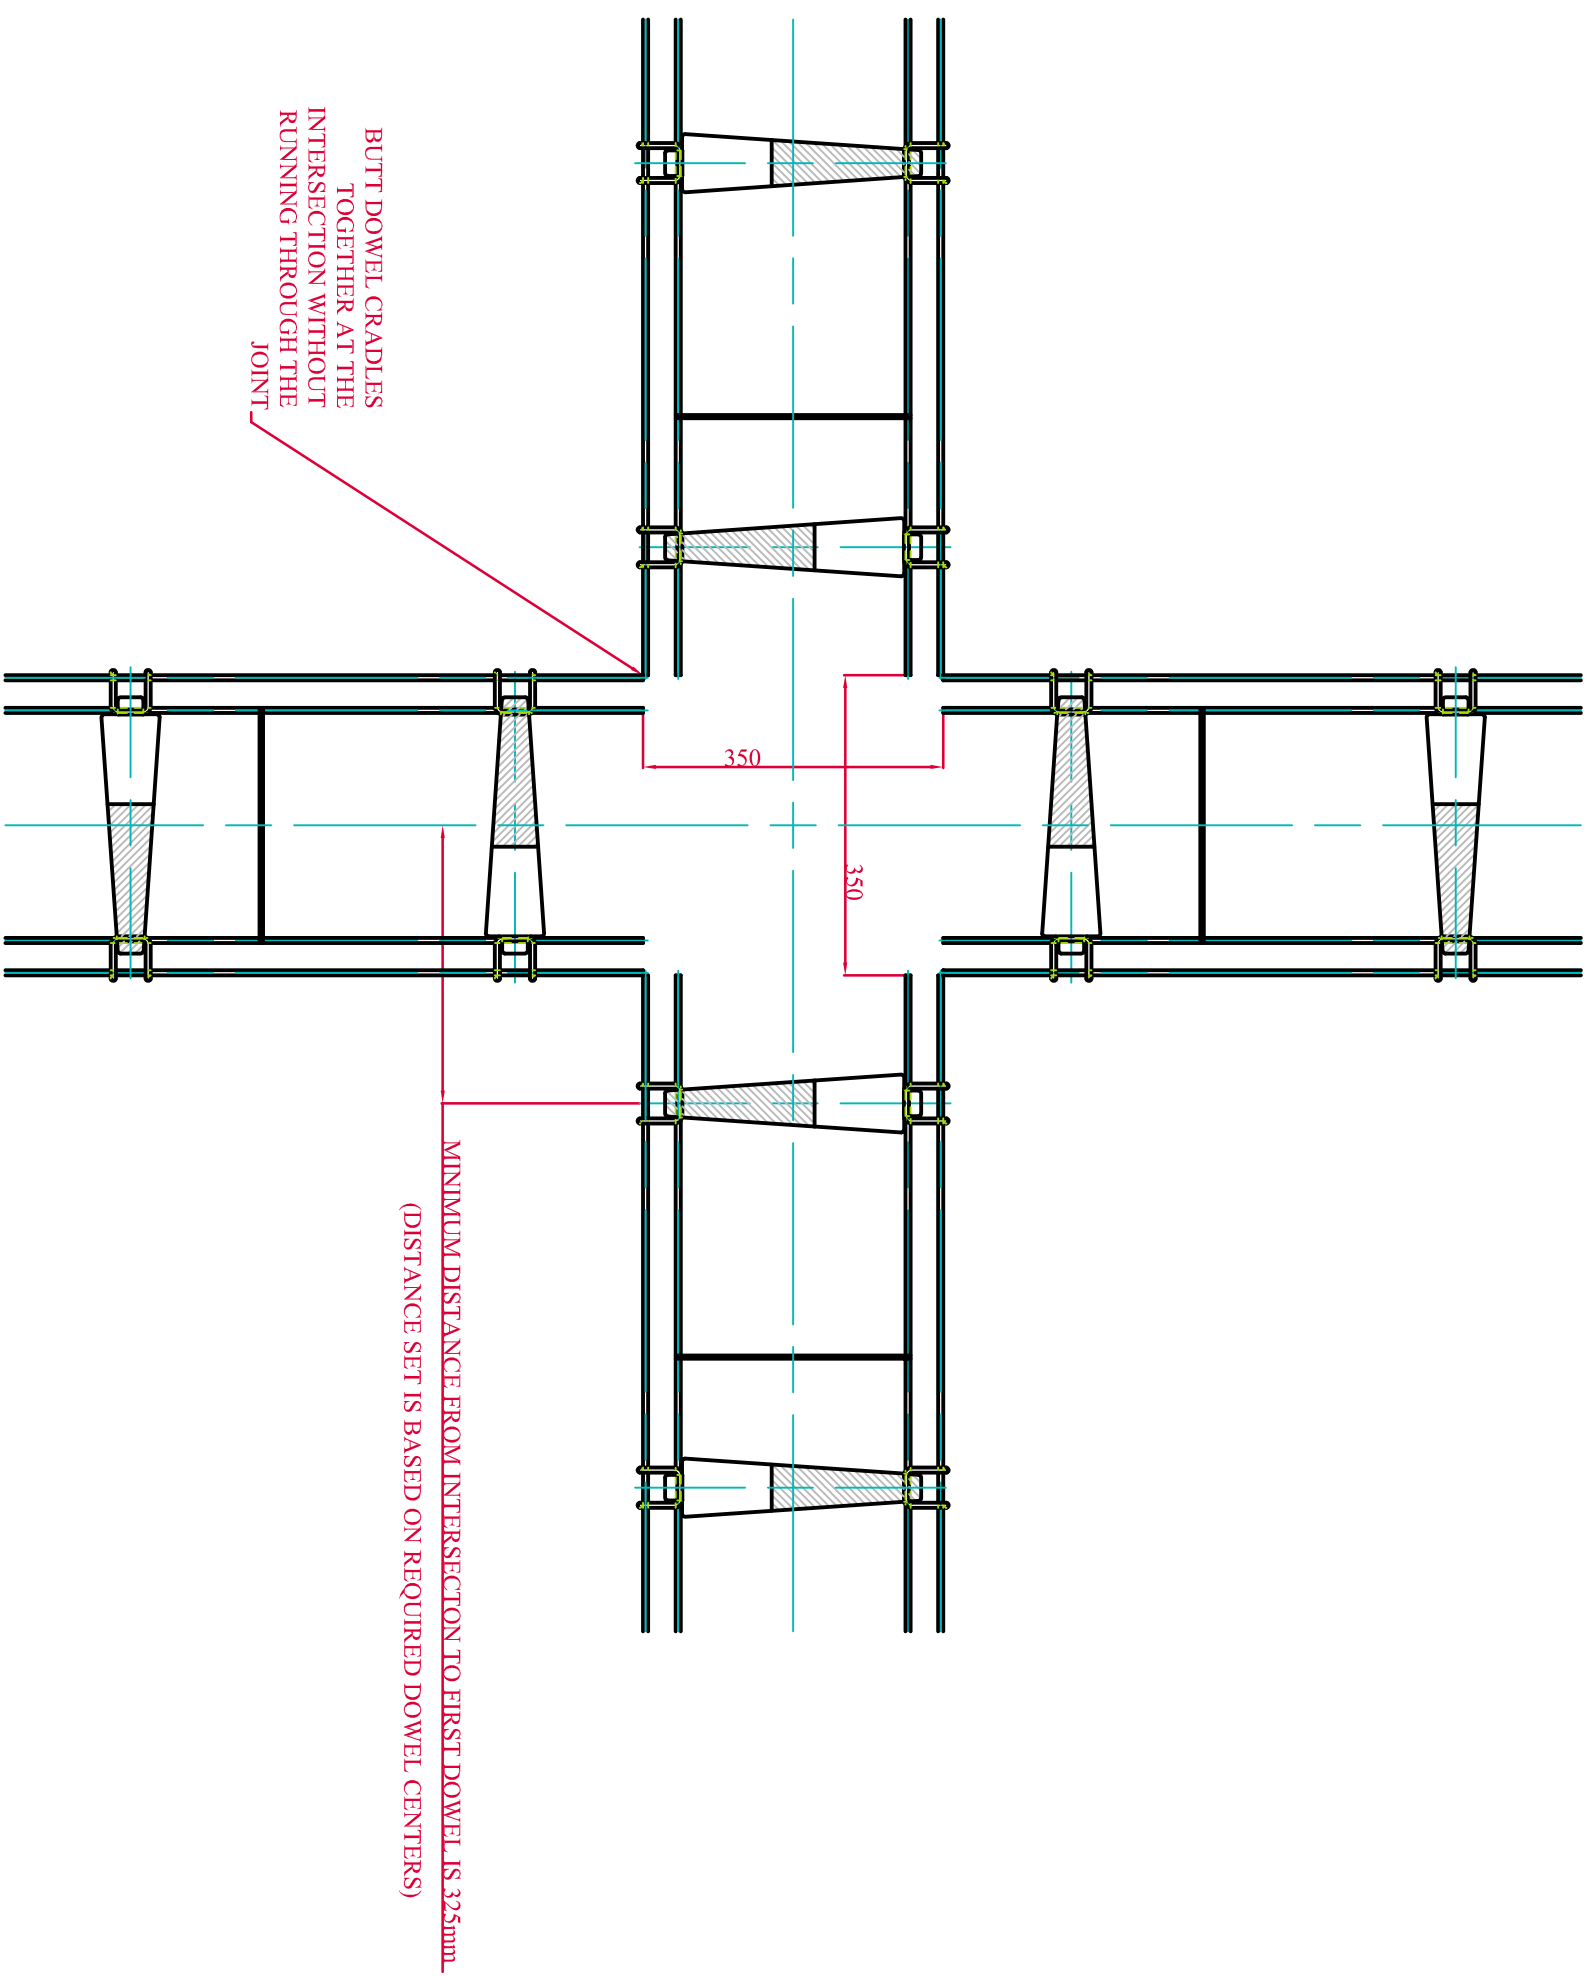

PLAN VIEW AT 4-WAY INTERSECTION

DANLEY PD³ DOWEL CRADLE™ 4-WAY INTERSECTION
DETAILS

SHEET 1