


DANLEY™ PLATE DOWEL CRADLE™ - 3-WAY INTERSECTION DETAIL

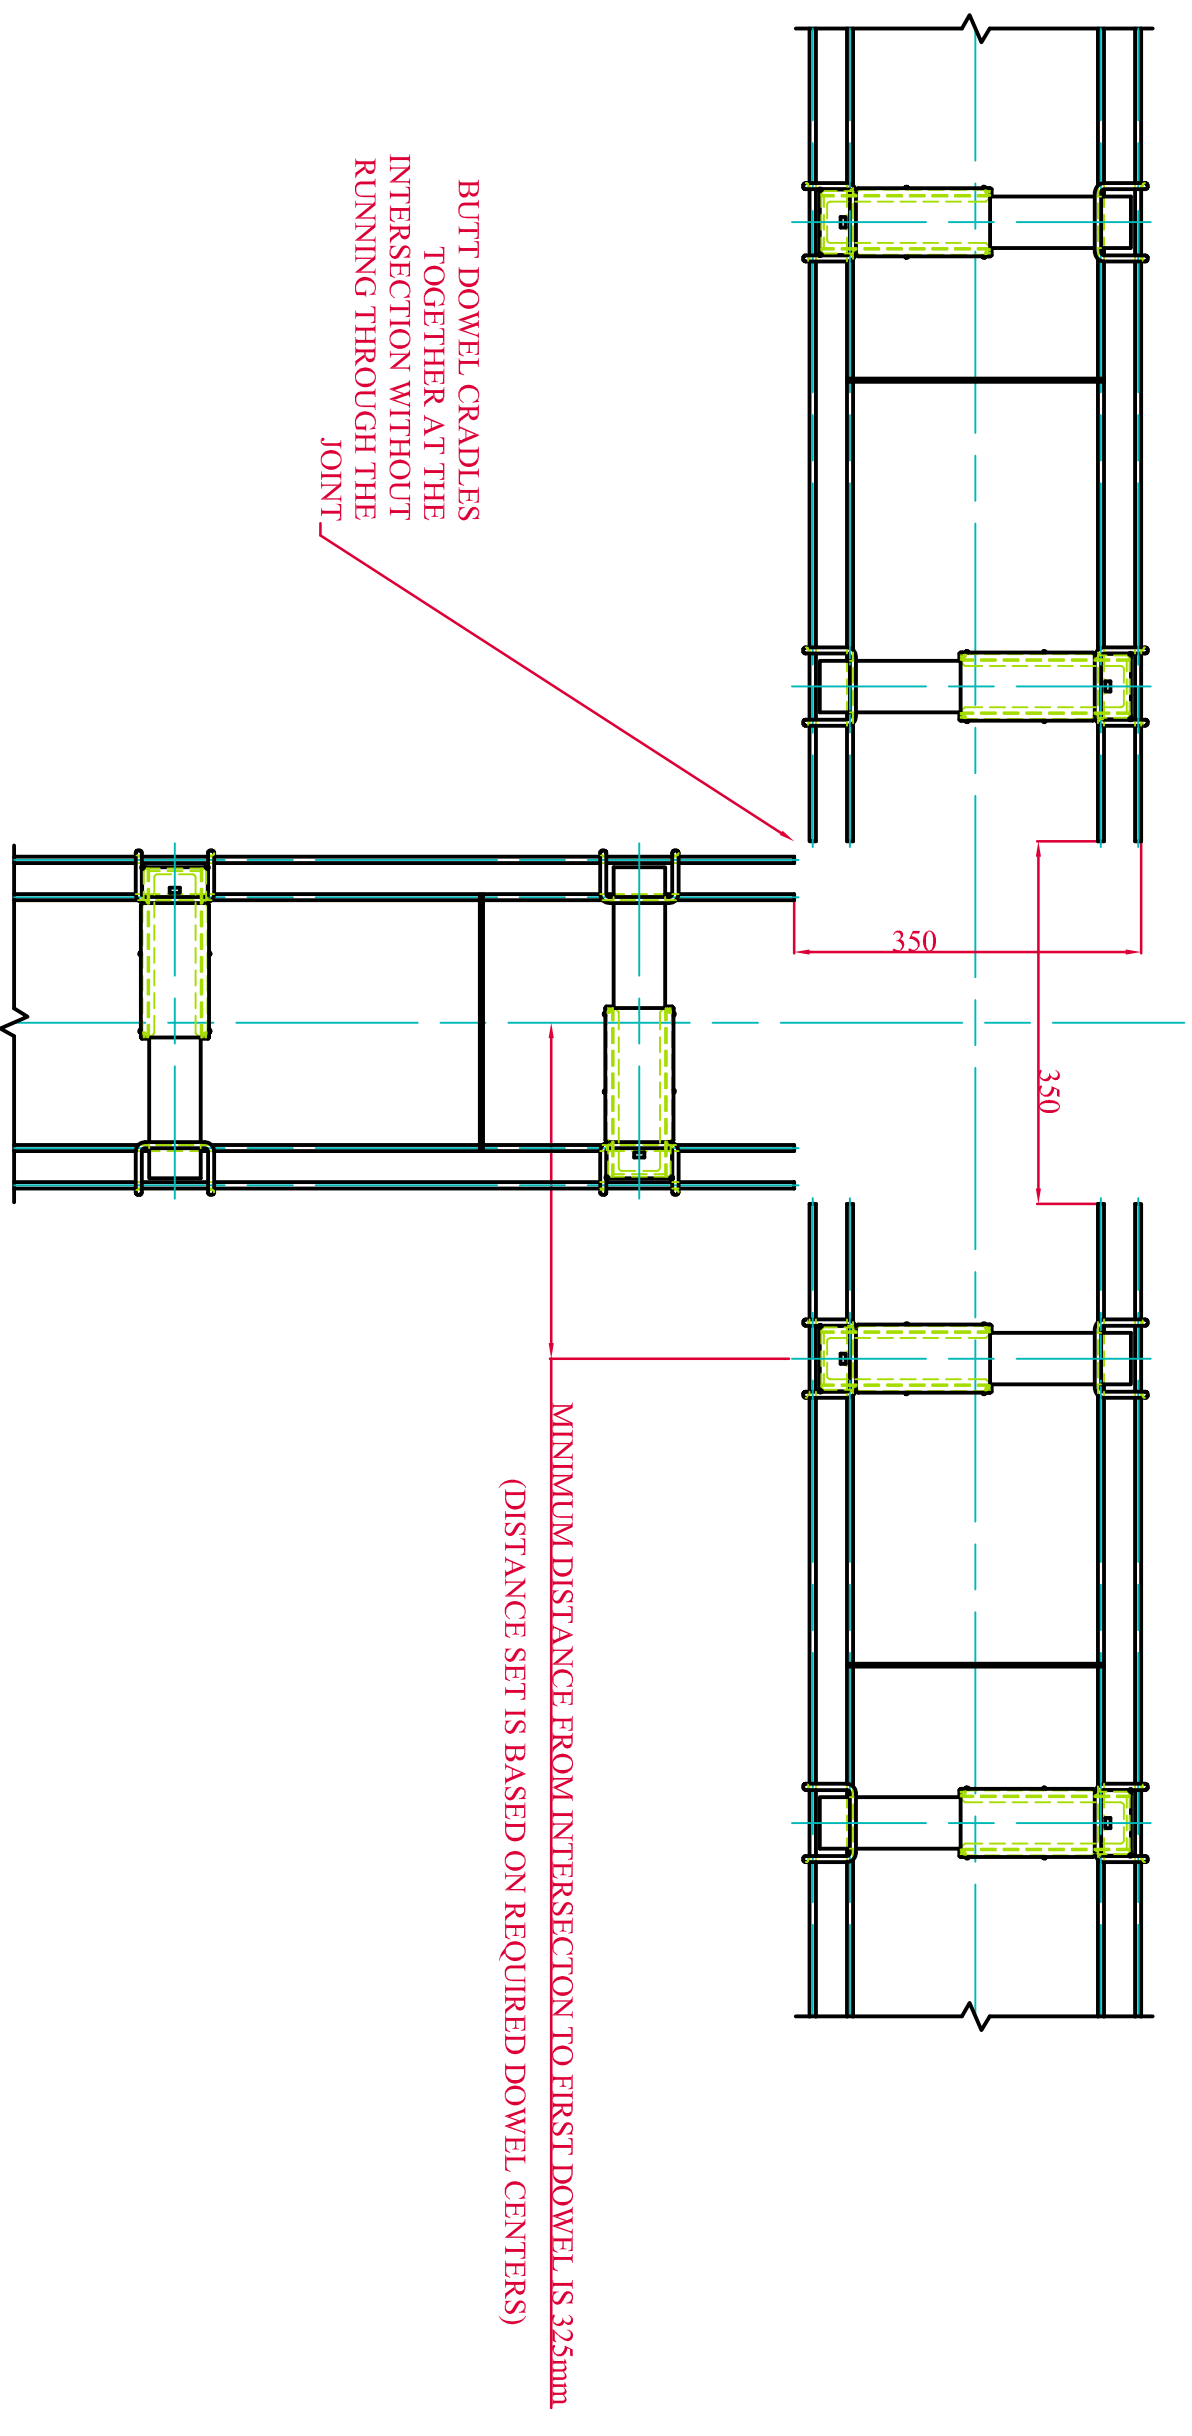

PLAN VIEW AT 3-WAY INTERSECTION

DANLEY PLATE DOWEL CRADLE™ 3-WAY INTERSECTION DETAILS